


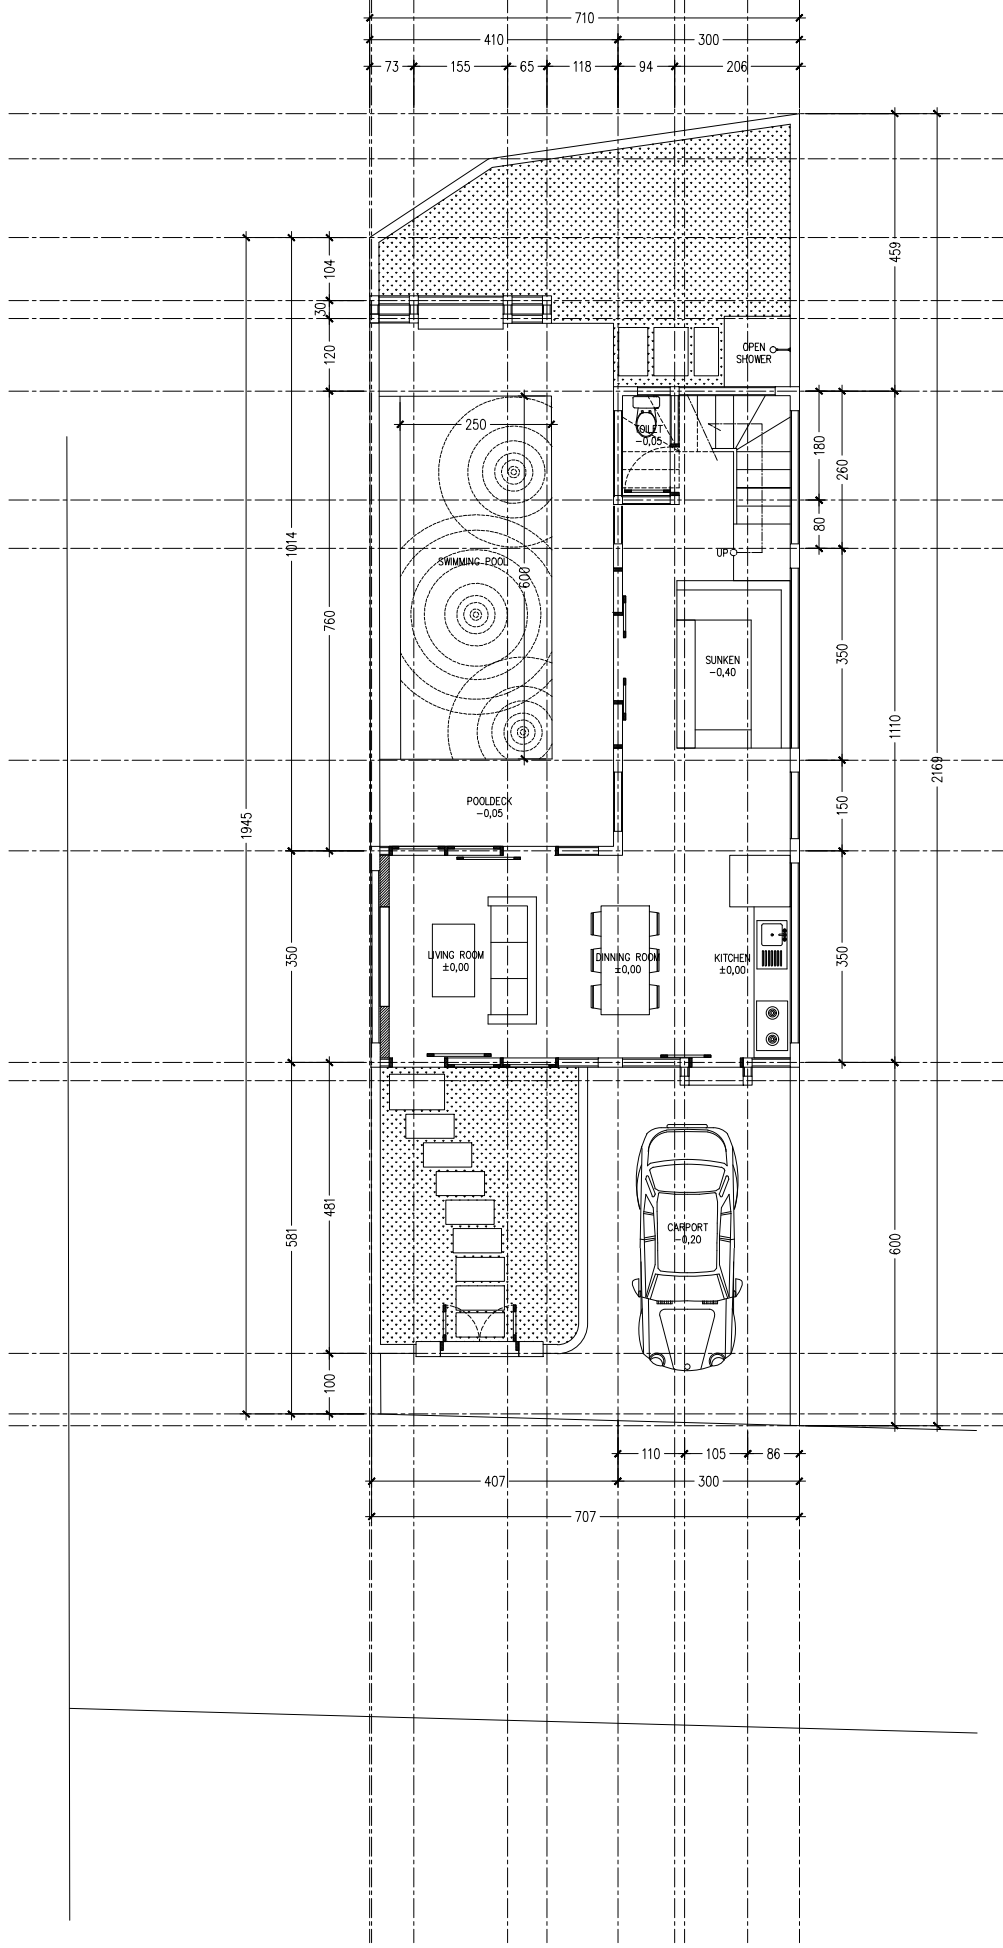

DB DESIGN

Mobile: +62 5259 29 4720
bugana.jc@gmail.com

P R O J E C T
INFINITY CORNER KAV 6 TYPE 125
TAMAN MUMBUL NUSA DUA - BALI

O W N E R
DESAK OKA SUARDEWI

ARCHITECT
CIVIL ENGINEERING : DEBUYA
DRAWING : DEBUYA

DRAWING : LOWER FLOOR PLAN
SCALE : 1 : 125
DATE : 09 02 2024

